


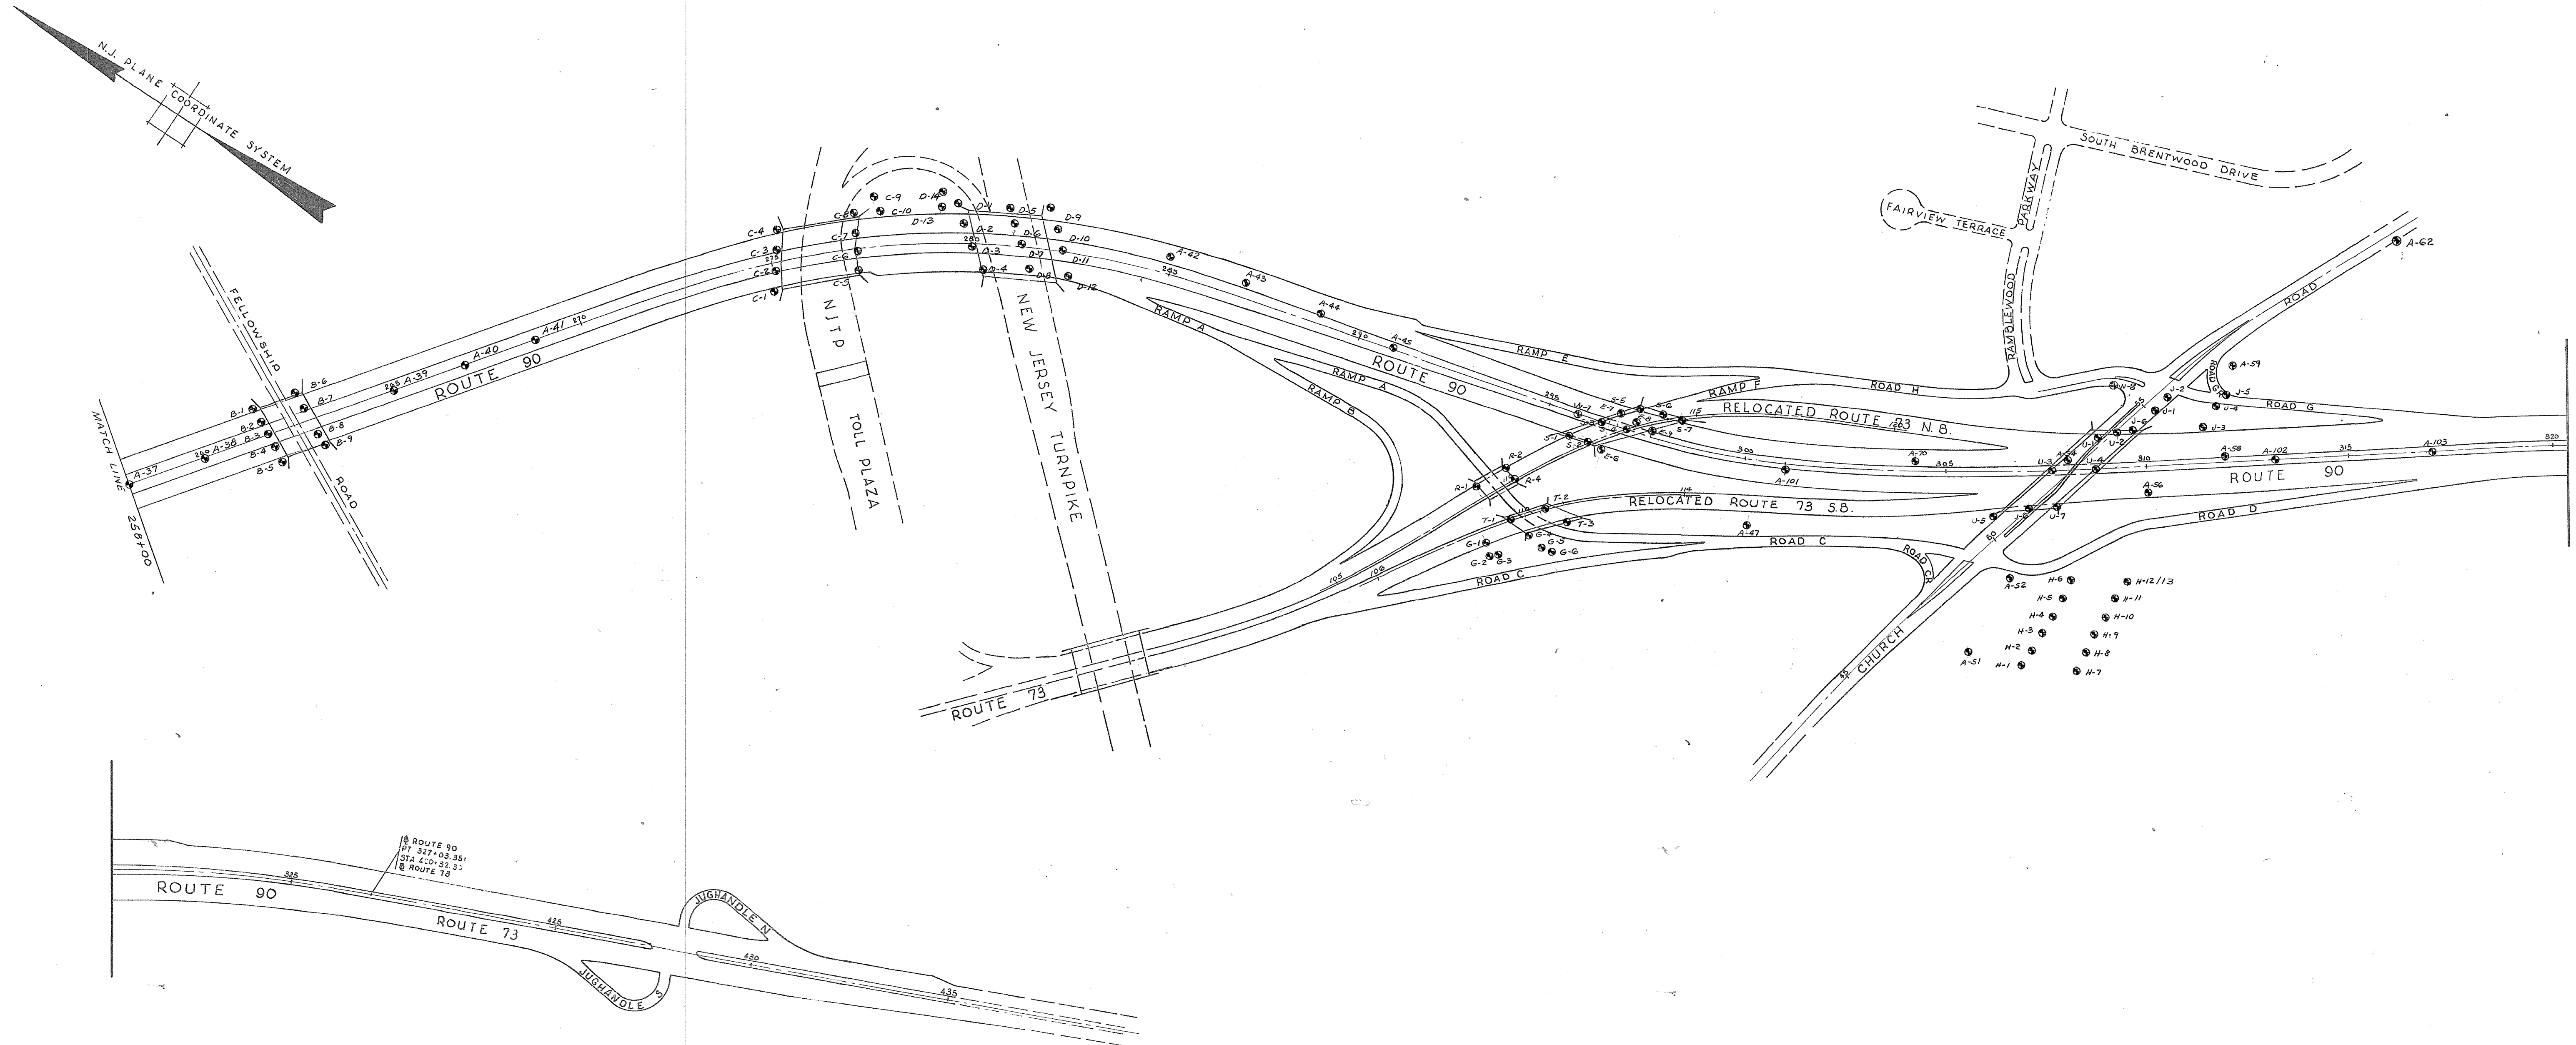

STATE OF NEW JERSEY DEPARTMENT OF TRANSPORTATION	
BORING CONTRACT "A"	
ROUTE 90 BETWEEN NORTH BRANCH PENNSAUKEN CREEK & CHURCH ROAD	
BORING LOCATION PLAN	
TAYLOR, WISEMAN & TAYLOR CONSULTING ENGINEERS MOORESTOWN, N. J.	Date: DEC. 1972 Scale: 1" = 200' Dwg. No. 4 OF 4